



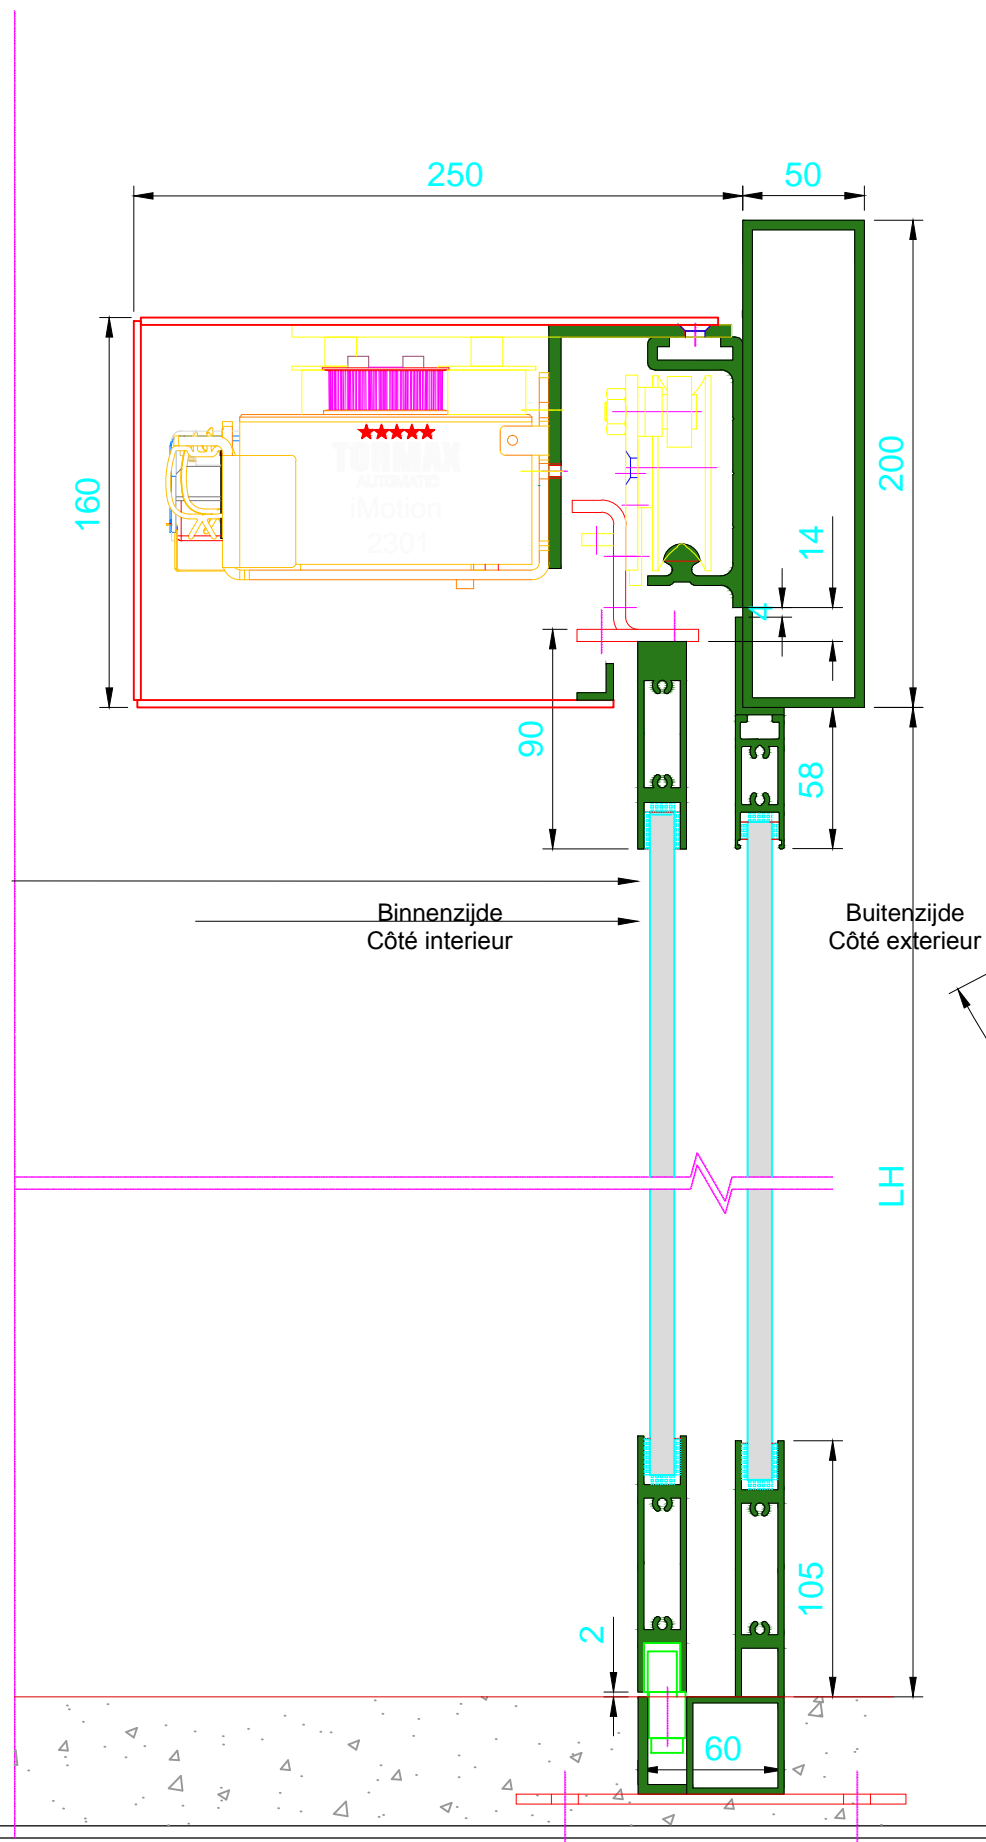


DOORSNEDE D-D / COUPE D-D

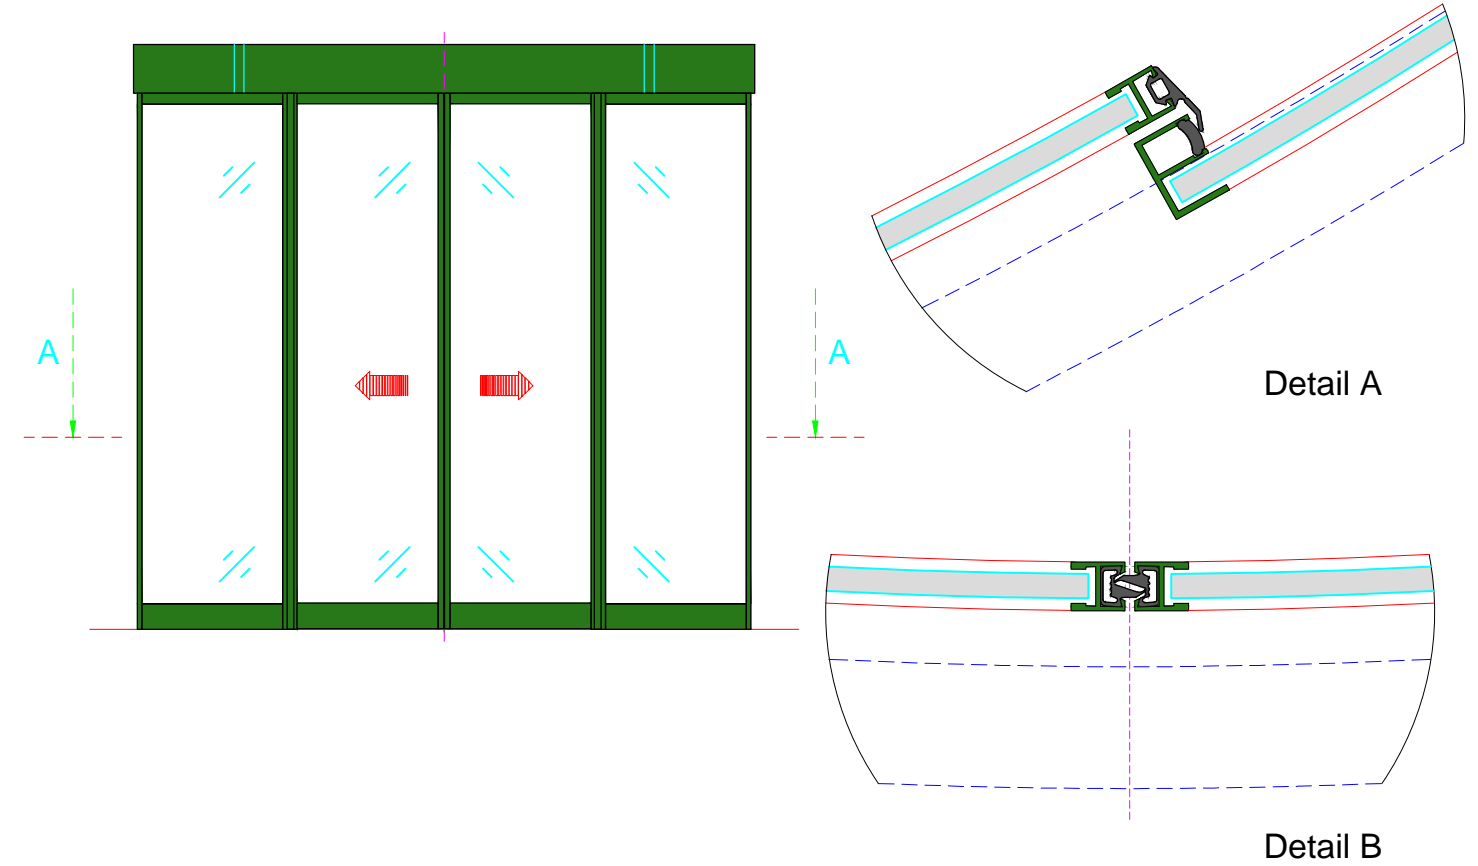

BUITENAANZICHT / VUE EXTERIEURE



DOORSNEDE A-A / COUPE A-A

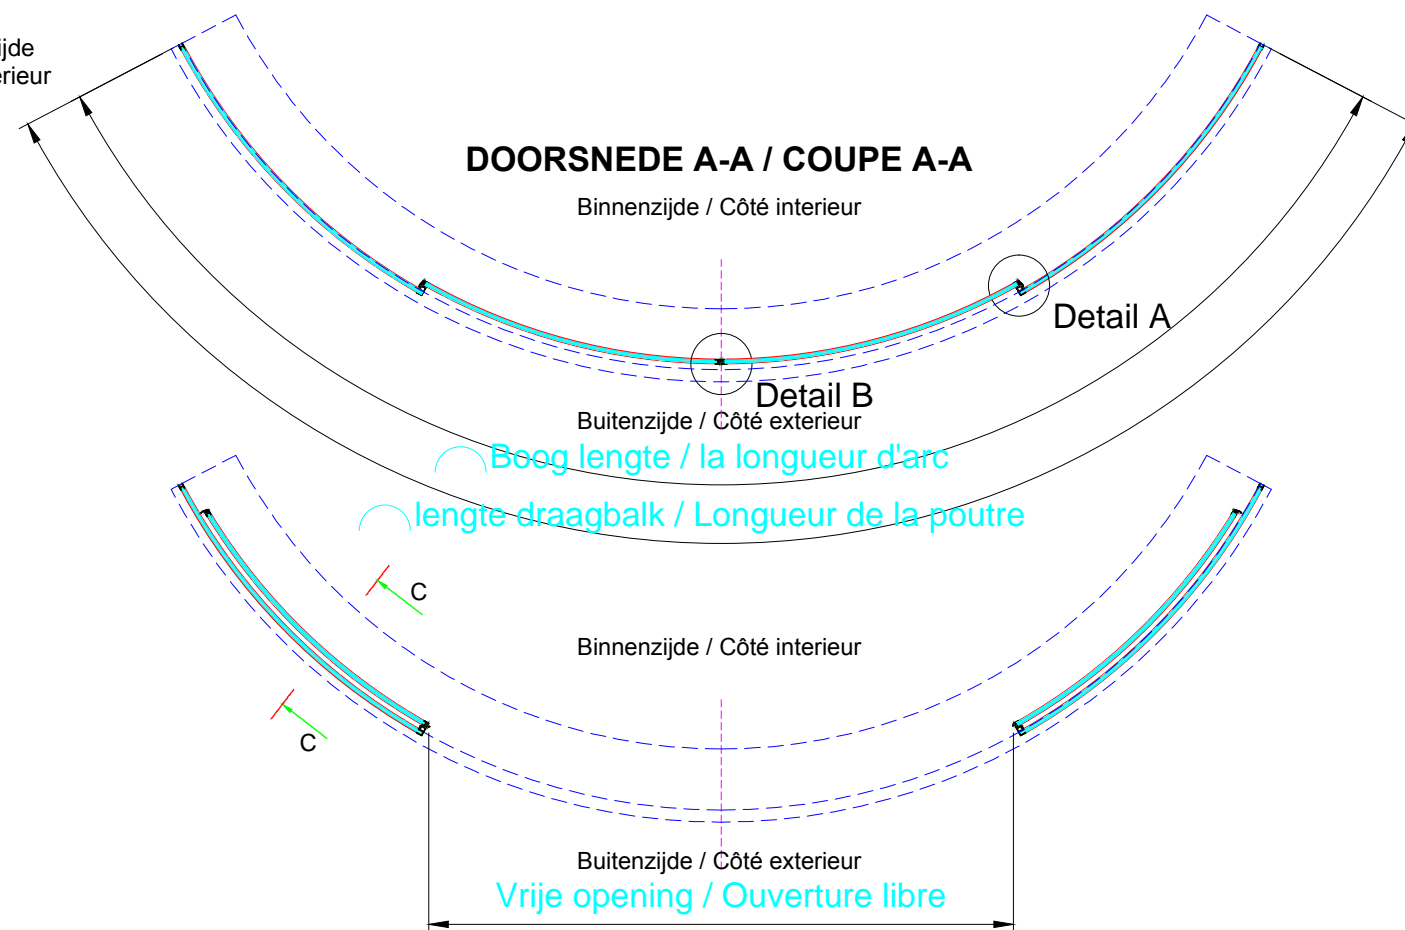

Curved $\leq 180^\circ$