




DOORSNEDE B-B / COUPE B-B

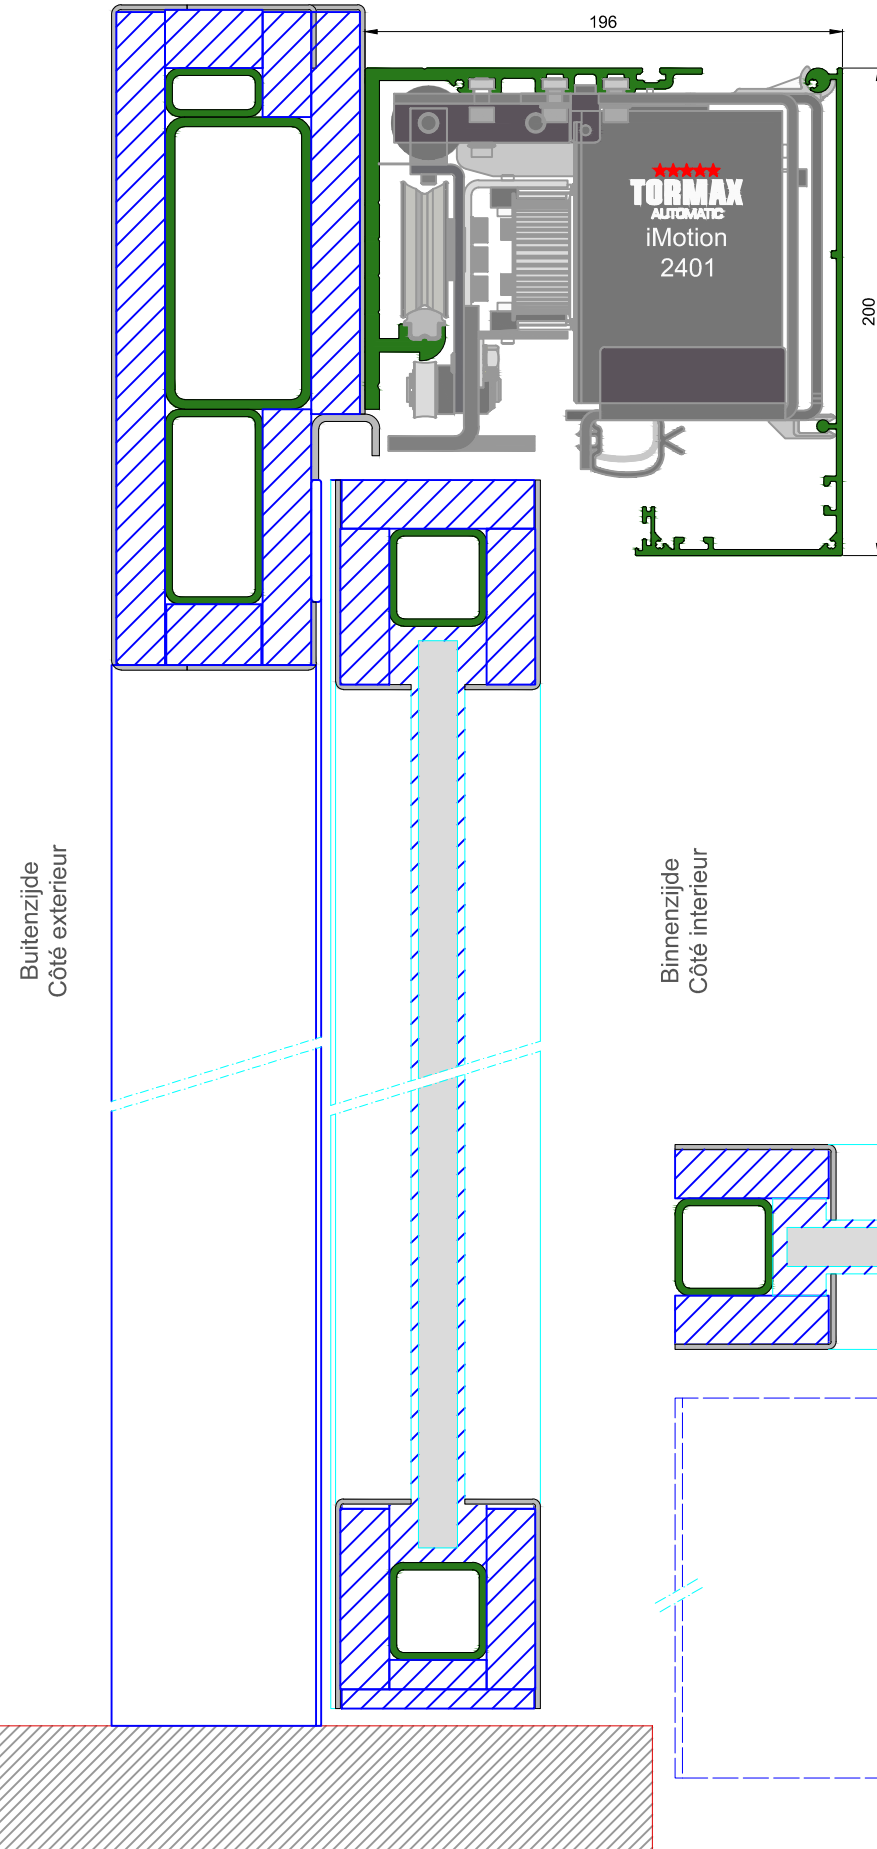

BINNENAANZICHT / VUE INTERIEURE

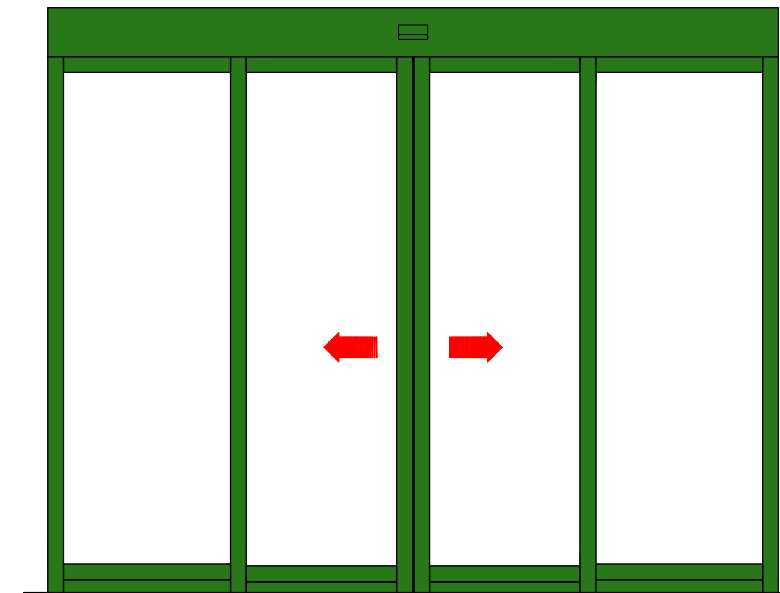

DOORSNEDE A-A / COUPE A-A

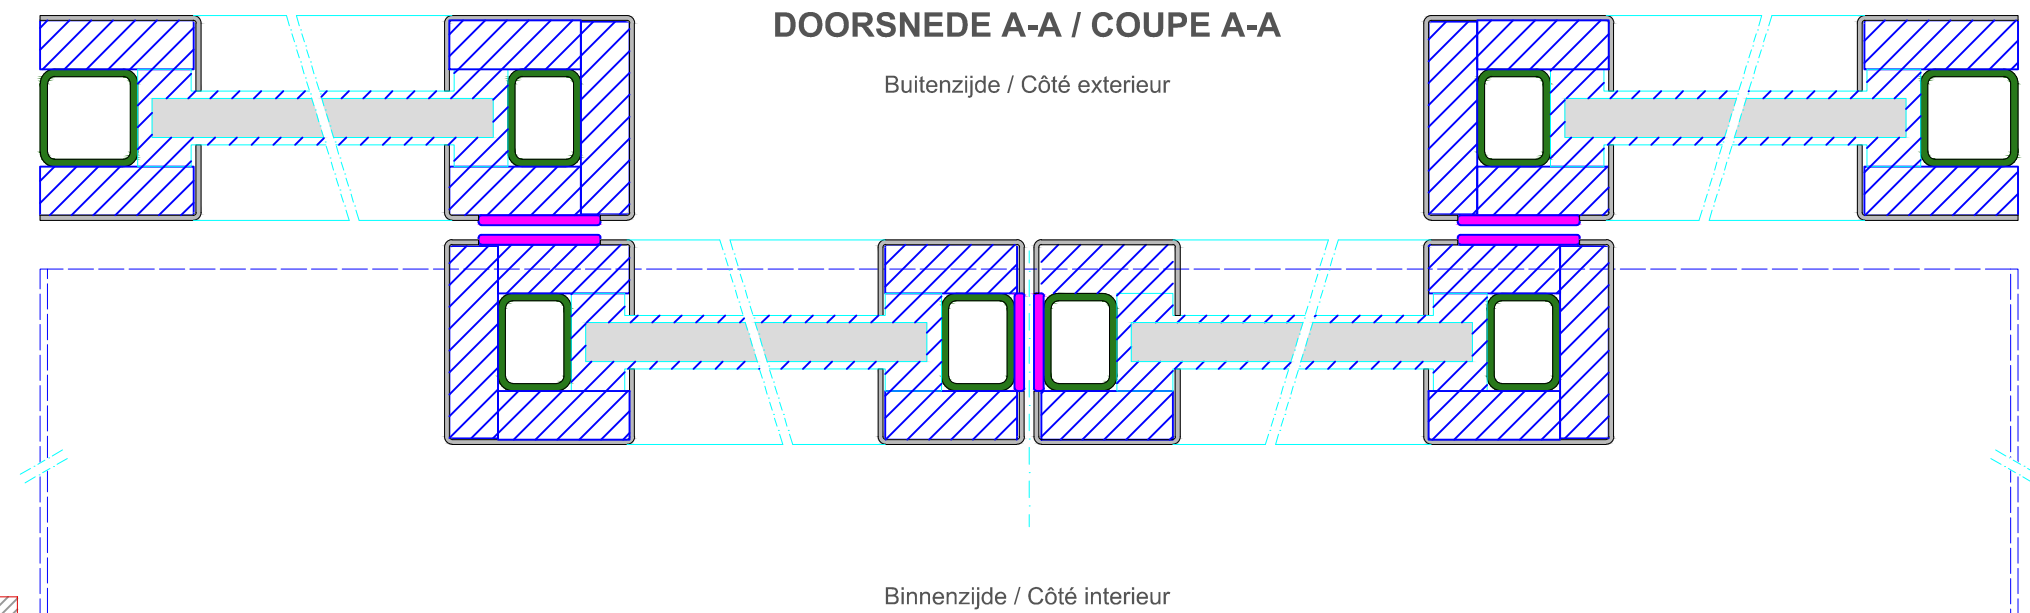

Fire-EB-2

